



A NORTH ELEVATION
SCALE 1:100
RE: _____

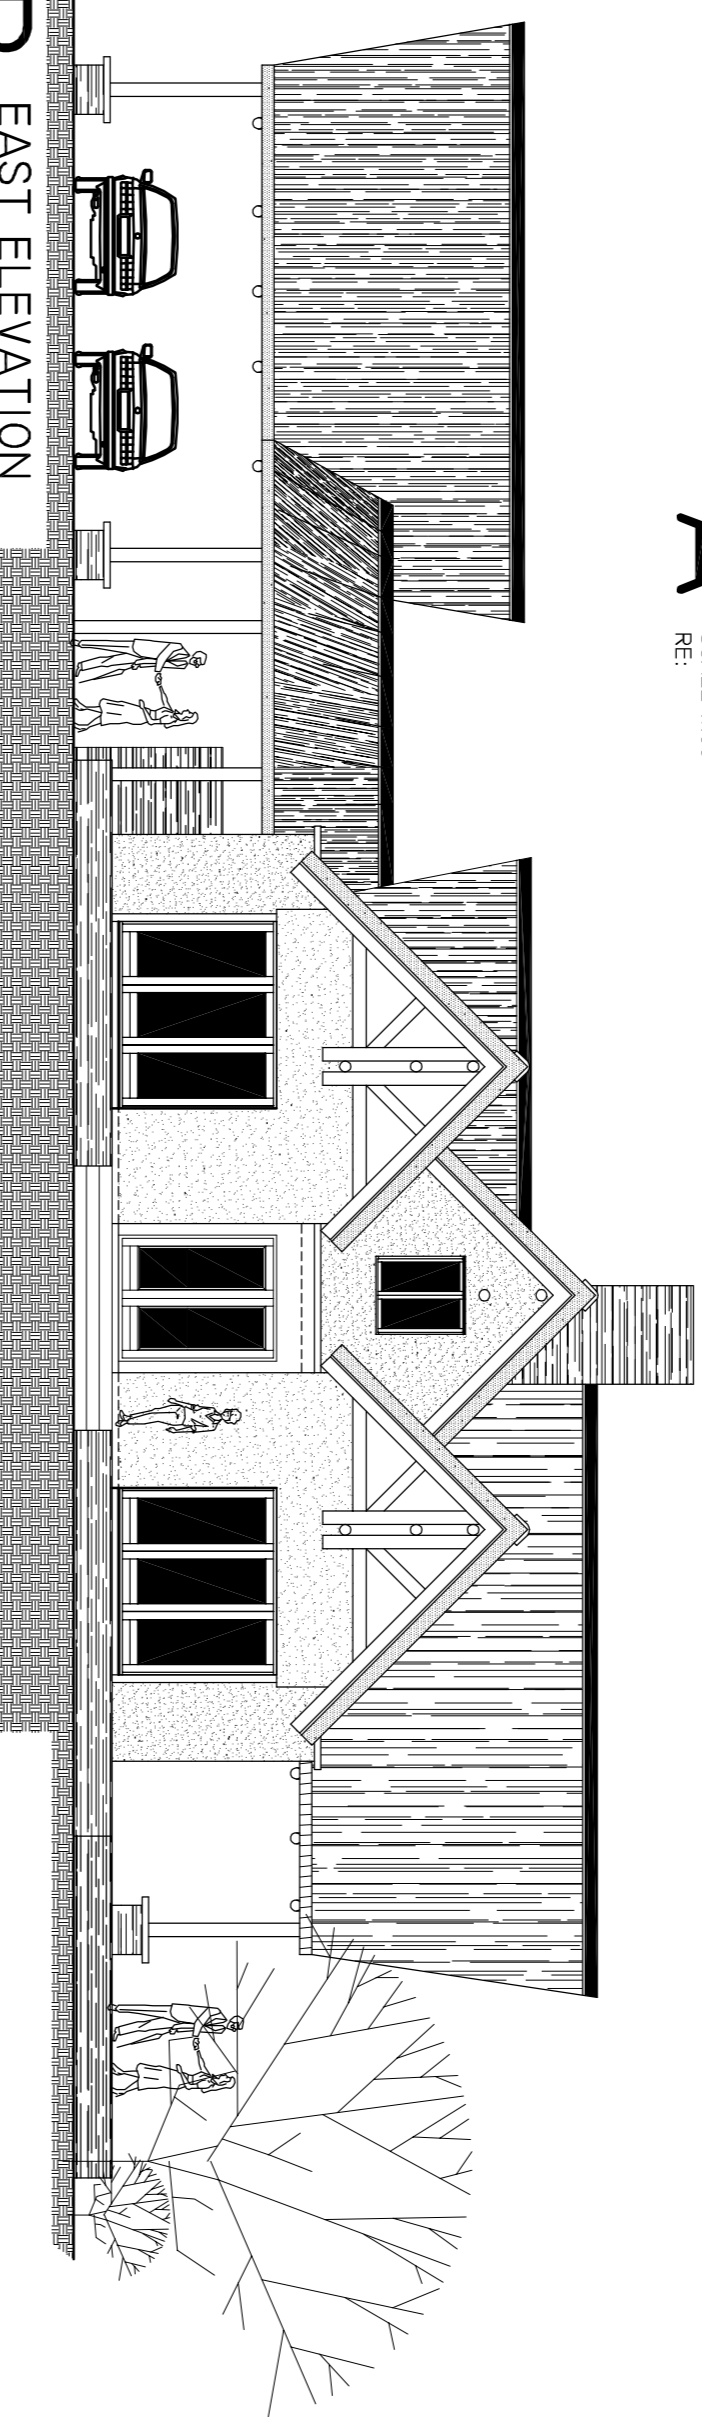

B EAST ELEVATION
SCALE 1:100
RE: _____

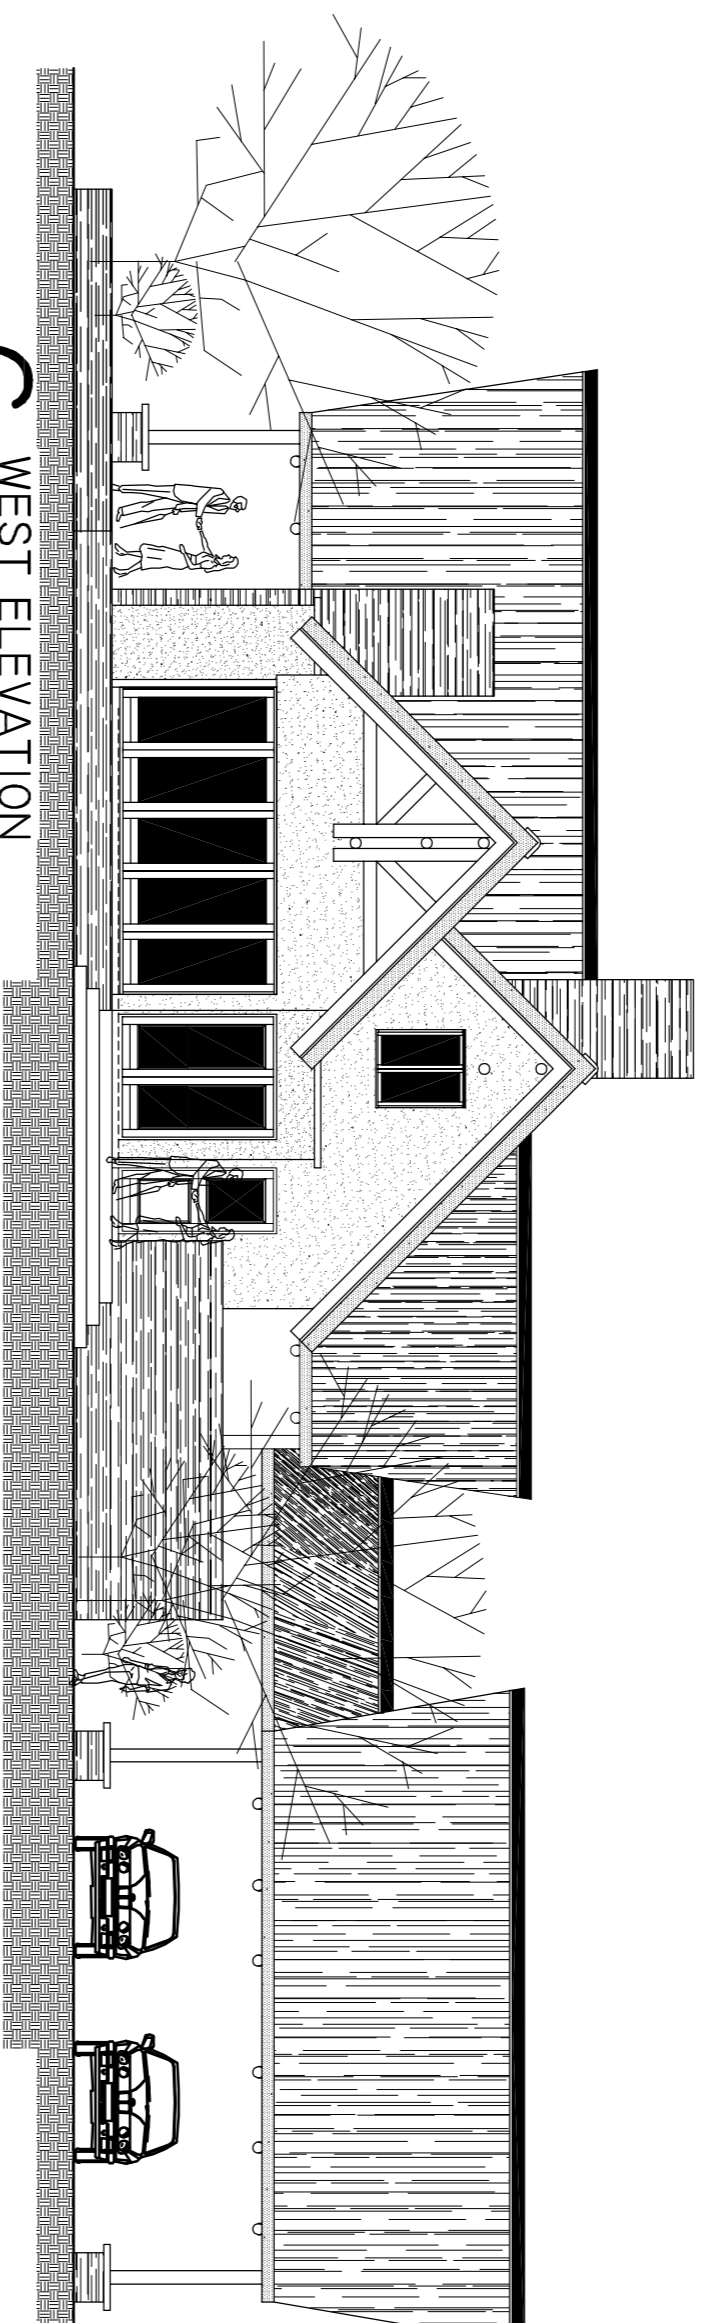

C WEST ELEVATION
SCALE 1:100
RE: _____


AREA SCHEDULE	
SINGLE STOREY	
GROUND FLOOR	255sqm
OPTION COVERED LINK	48sqm
AND CARPORT	
TOTAL	255sqm
STAND AREA	sqm
ALLOWED COVERAGE	%
ACTUAL COVERAGE	%

- GENERAL NOTES**
- THIS DRAWING IS COPYRIGHT, RESERVED AND REMAINS THE PROPERTY OF ARCHITECTURAL DESIGN STUDIO
 - ALL LEVELS AND DIMENSIONS ARE TO BE CHECKED ON SITE & ANY DISCREPANCIES REPORTED IMMEDIATELY TO ARCHITECTURAL DESIGN STUDIO COMMENCING WITH ANY WORK. DIMENSIONS, BEFORE WRITTEN DIMENSIONS TO BE USED IN PREFERENCE TO SCALED DIMENSIONS.
 - ALL WORK TO BE EXECUTED IN STRICT ACCORDANCE WITH THE LOCAL AUTHORITIES AND REGULATIONS OF THE LOCAL AUTHORITIES.
 - ALL S.A.B.S. APPLICABLE CODES OF PRACTICE TO BE USED.
 - ELECTRICAL & PLUMBING WORK IS TO BE ACCORDING TO THE S.A.B.S. REGULATIONS.
 - WHERE REQUIRED, ARCHITECT'S DRAWINGS TO BE READ IN CONJUNCTION WITH ENGINEERS' DRAWINGS.
 - IT IS TO ALL BRIDS & JUNCTIONS TO BE ACCESSIBLE TO ALL TRADES.
 - 7mm DEEP RESIL TRAPS TO ALL GROUND WASTE FITTINGS.
 - ALL CLEANING EYES TO ALL WASTE & SOIL PIPES TO BE FULLY ACCESSIBLE.
 - DRAINAGE FALL TO DRAIN PIPES TO BE 1:40.
 - INSPECTION EYE AT BOTTOM OF VERTICAL DRAIN STACKS.
 - ALL DRAINPIPES UNDER BUILDINGS OR FOUNDATIONS TO BE CAST WITH FLEXIBLE JOINTS


REVISIONS

NO.	REASON	DATE	DESCRIPTION
A	MP	15/11/2006	ISSUED FOR INFO


CONSTRUCTION NOTES

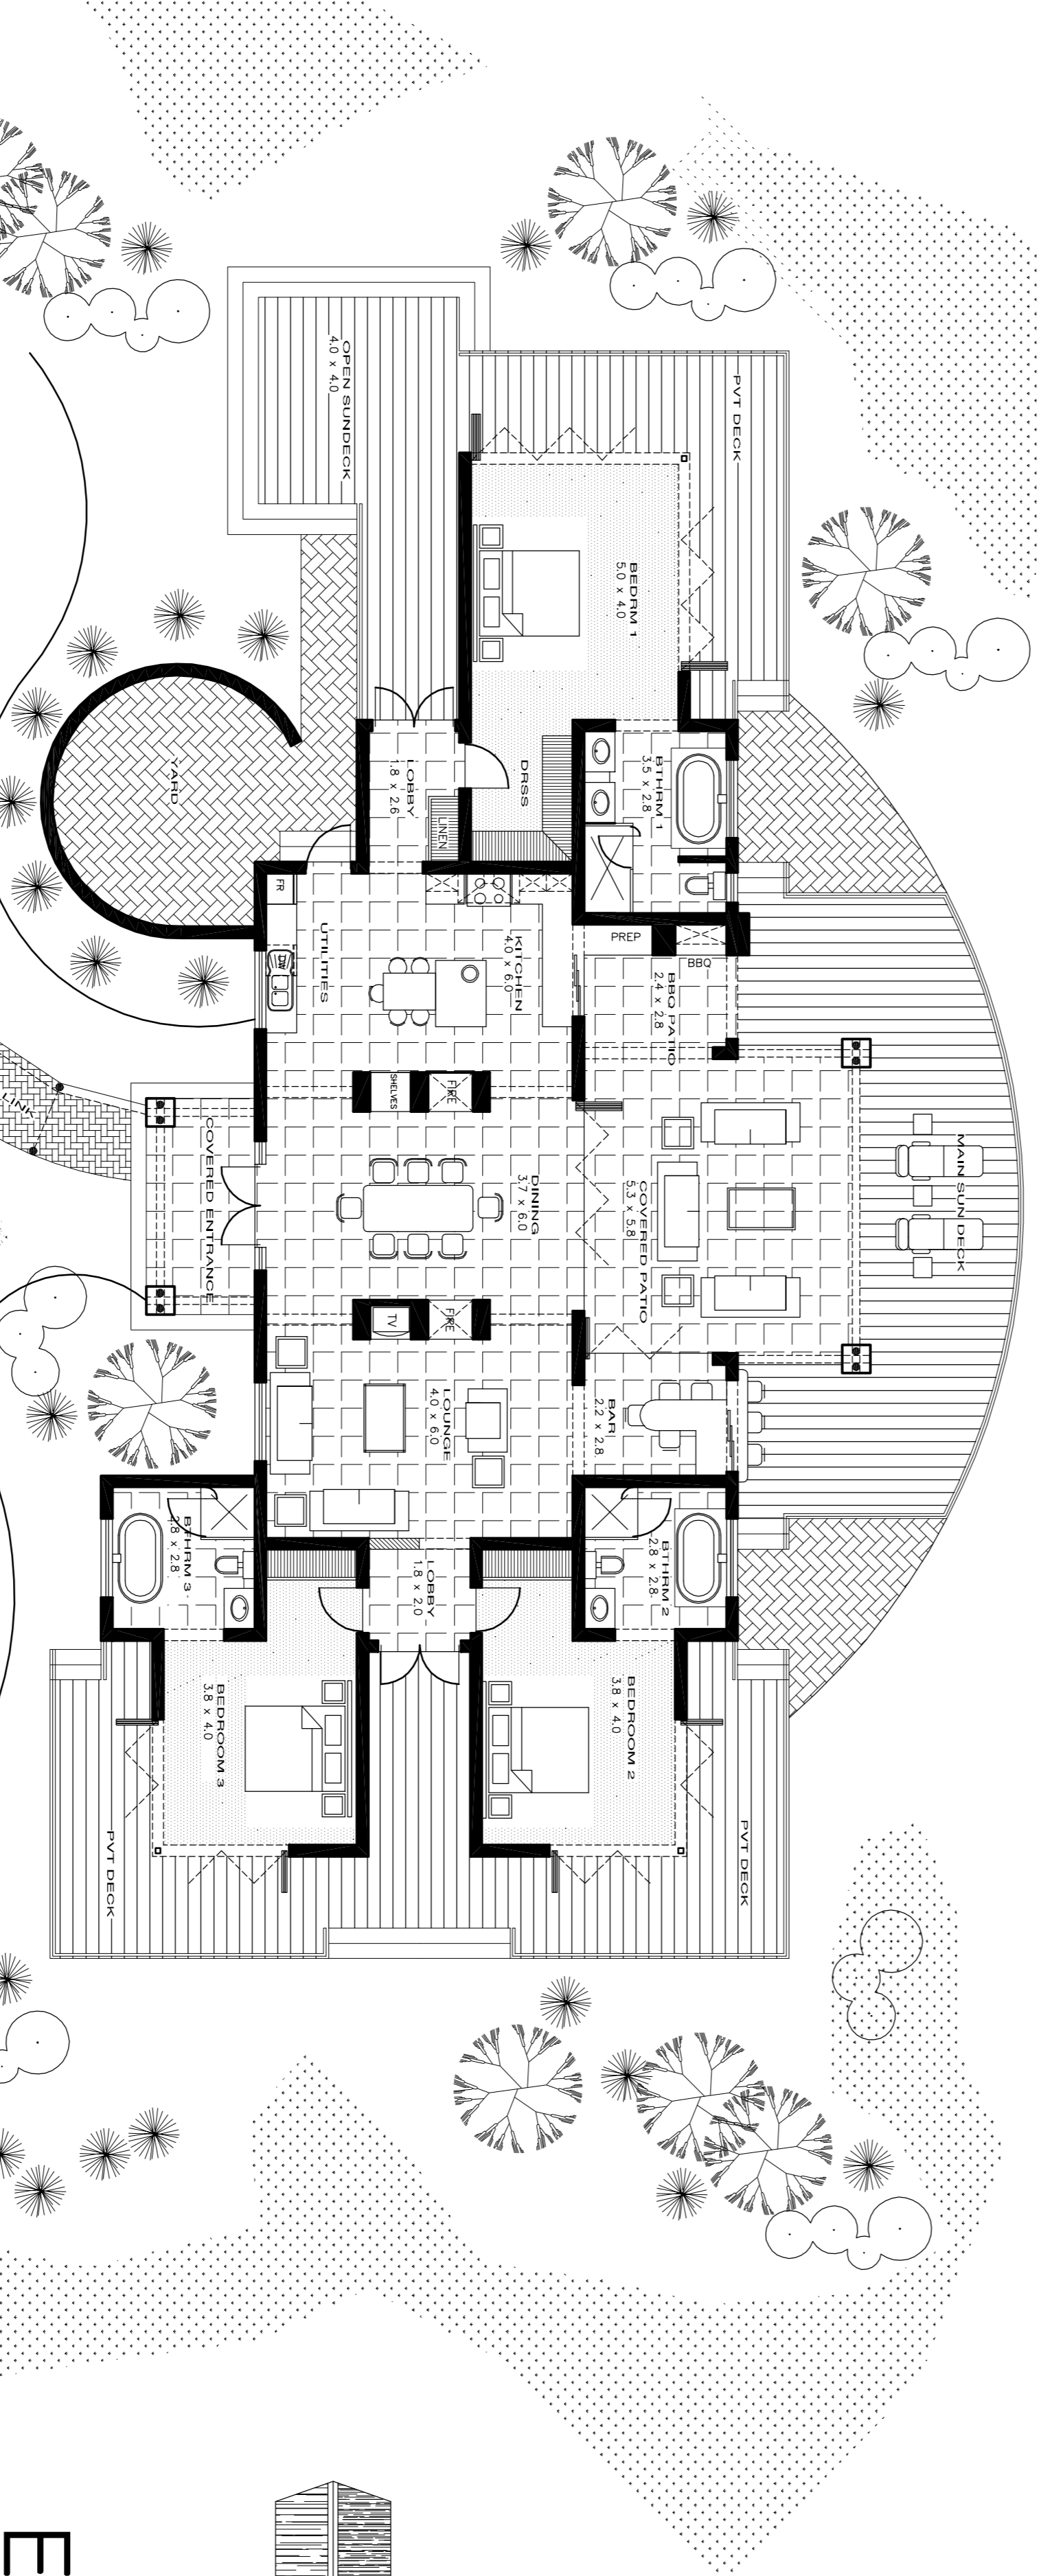

D GROUND FLOOR PLAN
SCALE 1:100

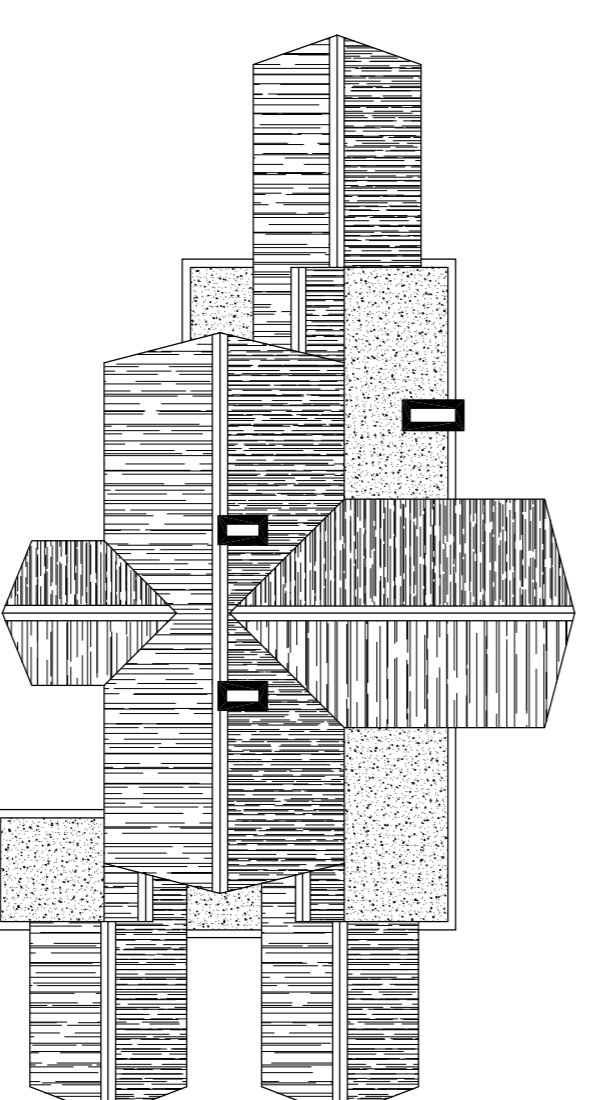

E ROOF PLAN
SCALE 1:100
RE: _____

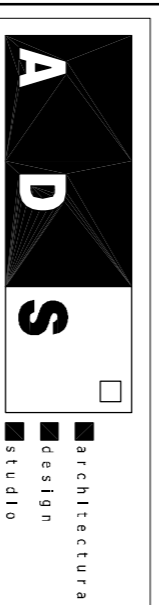

architects project managers construction solutions
M I C H A E L P A R S O N S

Project
**3X BEDROOM
OPTION**

site
**PROPOSED NEW 3
BEDROOM THATCH
RESIDENCE -
DITHOLO WILDLIFE
ESTATE**

Drawing
**SKETCH
PLANS 3xBEDROOM
OPTION**

Drawn by
MP

DATE
SEPT 2006

DRAWING NO
3bed option-100

REV
A